




1
A? REAR ELEVATION
1/4" = 1'-0"

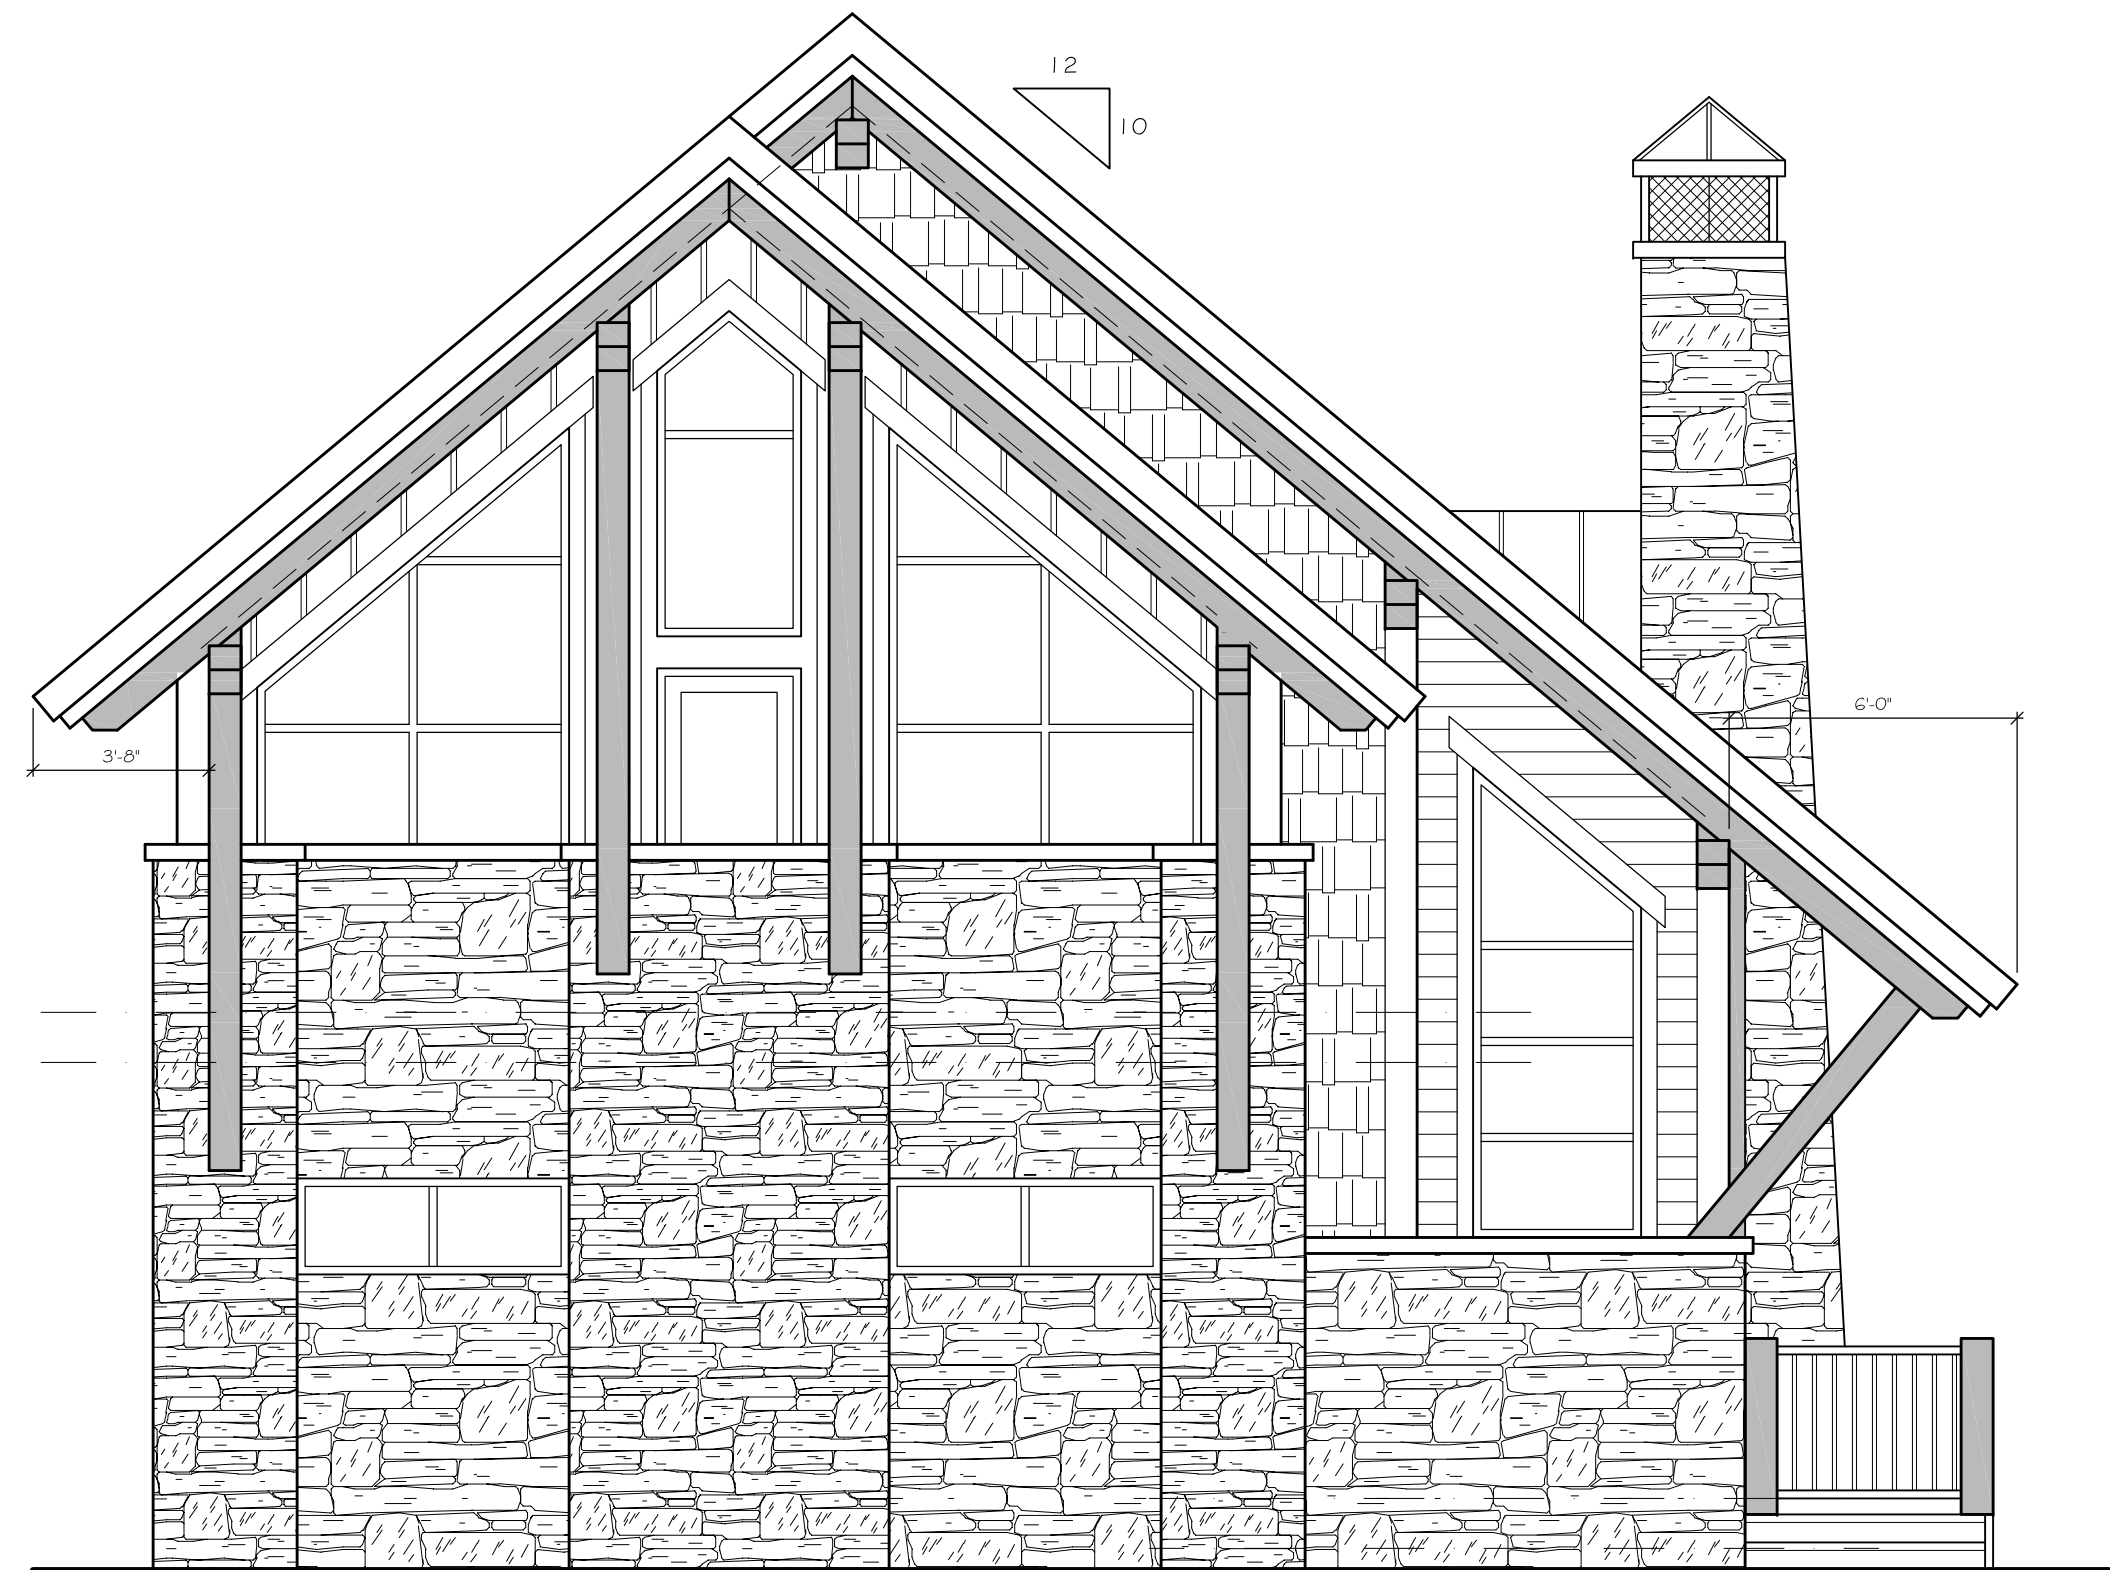

1
A? FRONT ELEVATION
1/4" = 1'-0"

**STICKS+
STONES**
design group inc.
www.sticksandstones.ca

NOTES:
-DO NOT SCALE DRAWING.
-VERIFY ALL DIMENSIONS AND INFO.
-REPORT ERRORS OR DISCREPANCIES TO THE DESIGNER.
-ALL WORK TO CONFORM TO THE APPLICABLE BUILDING CODE.
-THESE DRAWINGS ARE PUBLISHED BY: 'STICKS AND STONES DESIGN GROUP INC.' ALL RIGHTS RESERVED INCLUDING RIGHTS OF REPRODUCTION.

PROJECT:
DOG'S TOOTH
RESIDENCE

ADDRESS AND LEGAL:
KICKING HORSE, B.C.

LOT --
BLOCK -----
PLAN -----

DATE: 10.27.2008
SCALE: AS NOTED
DRAWN BY: CC
CHECKED BY: PM

DRAWING TITLE:
FRONT ELEVATION
REAR ELEVATION

NO.	REVISION	DATE	BY
8.			
7.			
6.			
5.			
4.			
3.			
2.			
1.	ISSUED FOR APPROVAL	10.26.2008	CC

REVISION:
1

SHEET NO.:
A-1